


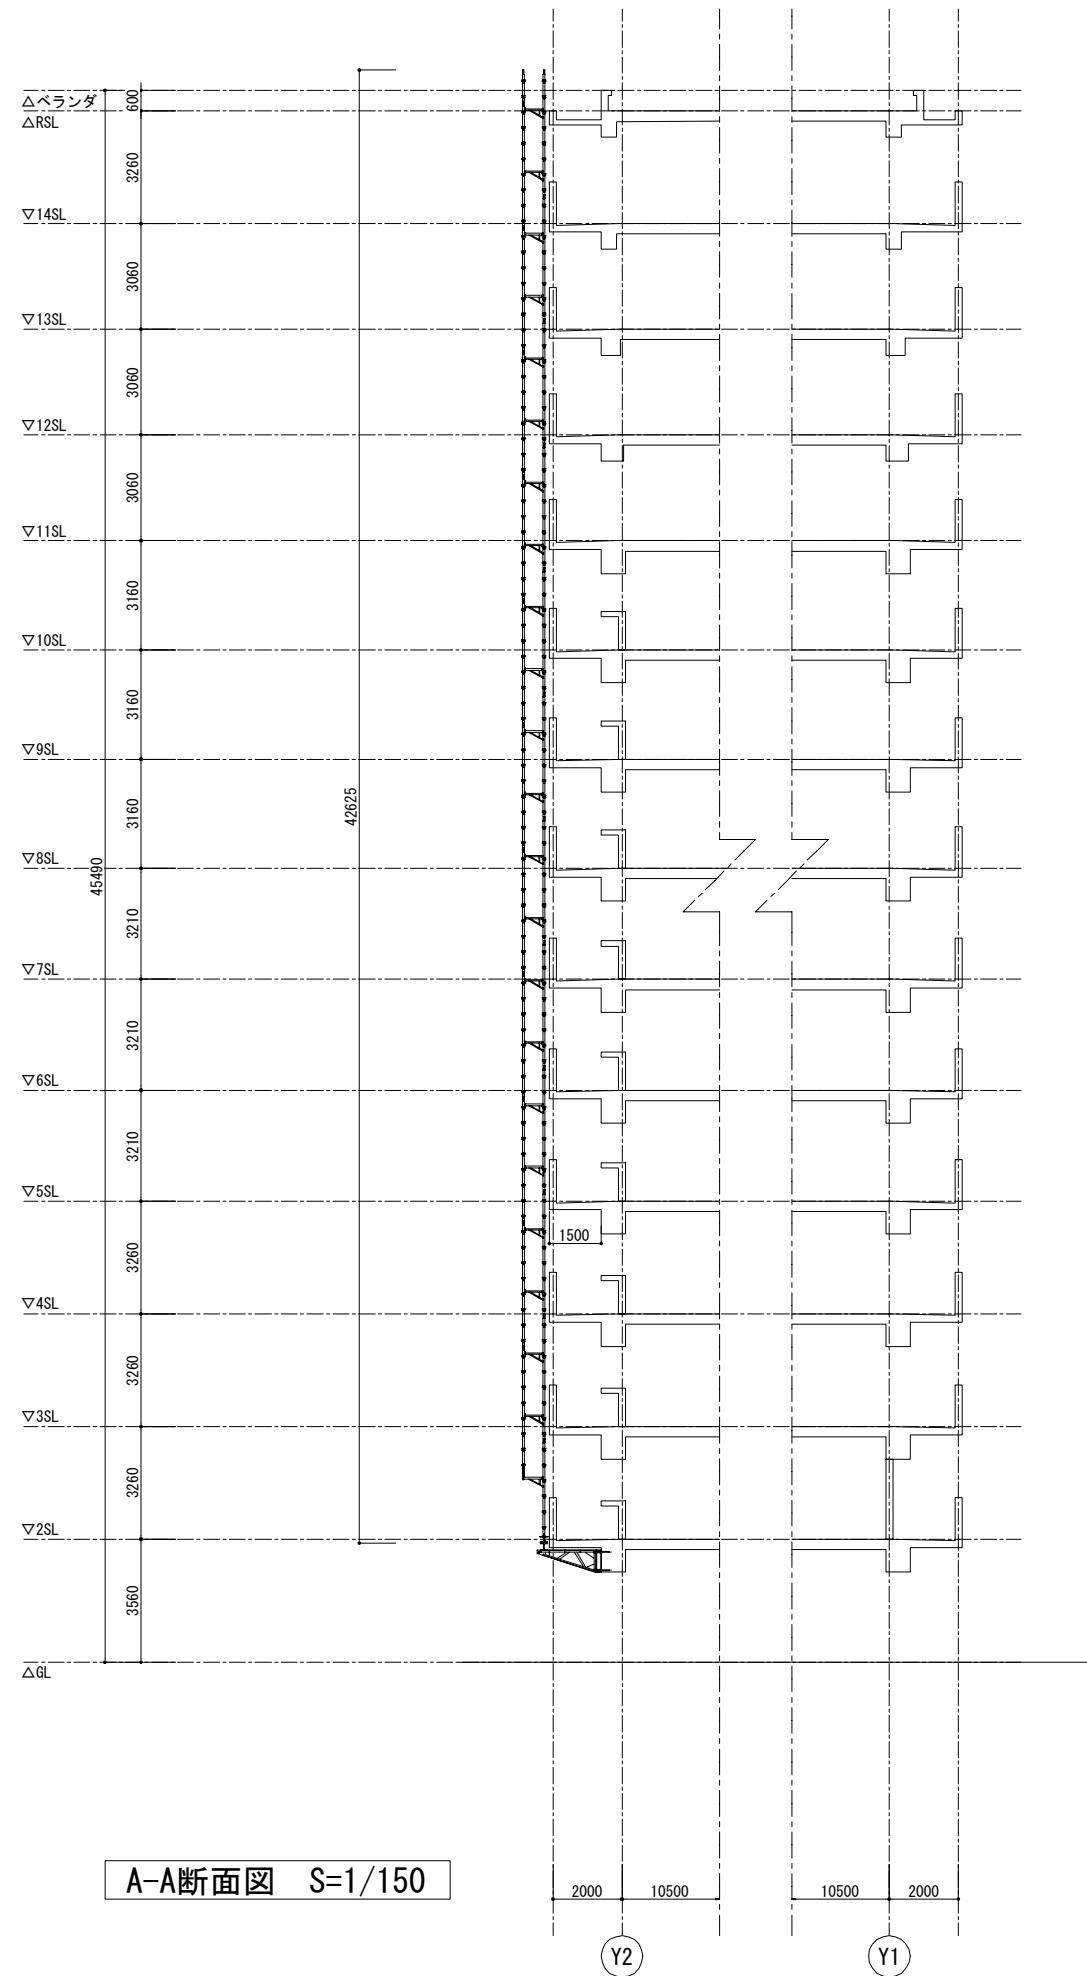

A-A断面図 S=1/150

